




STOP SIGNS ARE 30"X30" R-1-1 ON SHEET ALUMINUM
UNLESS DIRECTED OTHERWISE BY CITY ENGINEER.
(SEE ODOT STD. SPECS. SECTION 00940.41).

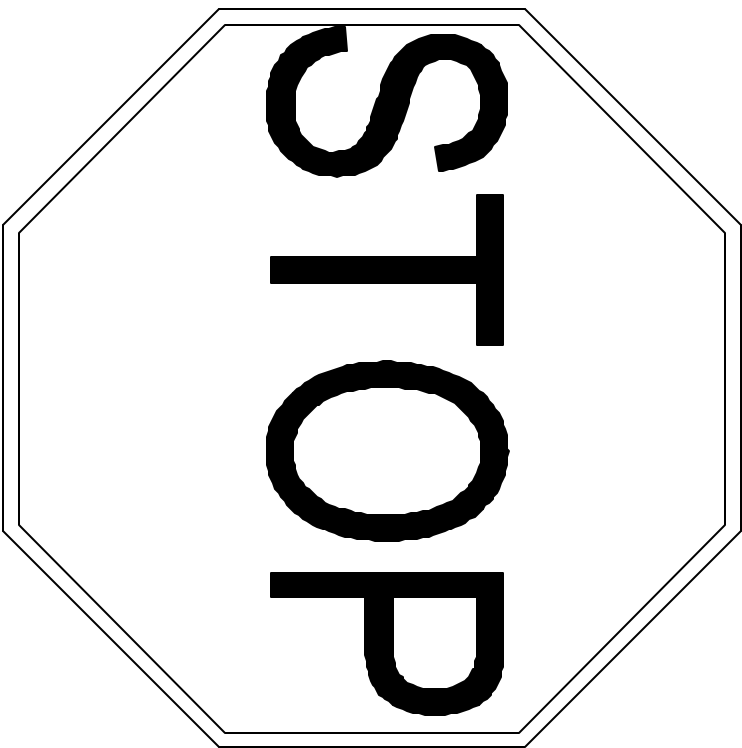

R1-1 24" X 24" FOR RESIDENTIAL
30" X 30" FOR COLLECTOR STREETS

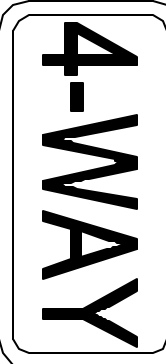

R1-3 12" X 6"

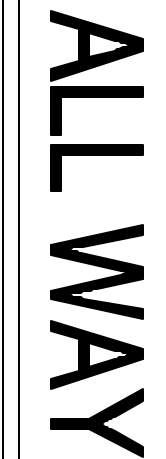


R1-4 18" X 6"


ALL GUIDE, WARNING, STREET NAME SIGNS
WILL BE FACED WITH 3M # 3930
SERIES HIGH INTENSITY PRISMATIC (HIP)

SCHOOL ZONE SIGNS IN THE FLUORESCENT
YELLOW GREEN WILL BE FACED WITH
3M 4000 SERIES VIP DIAMOND GRADE (DG CUBED).


SEE SIGNING DETAIL SHEET FOR MOUNTING

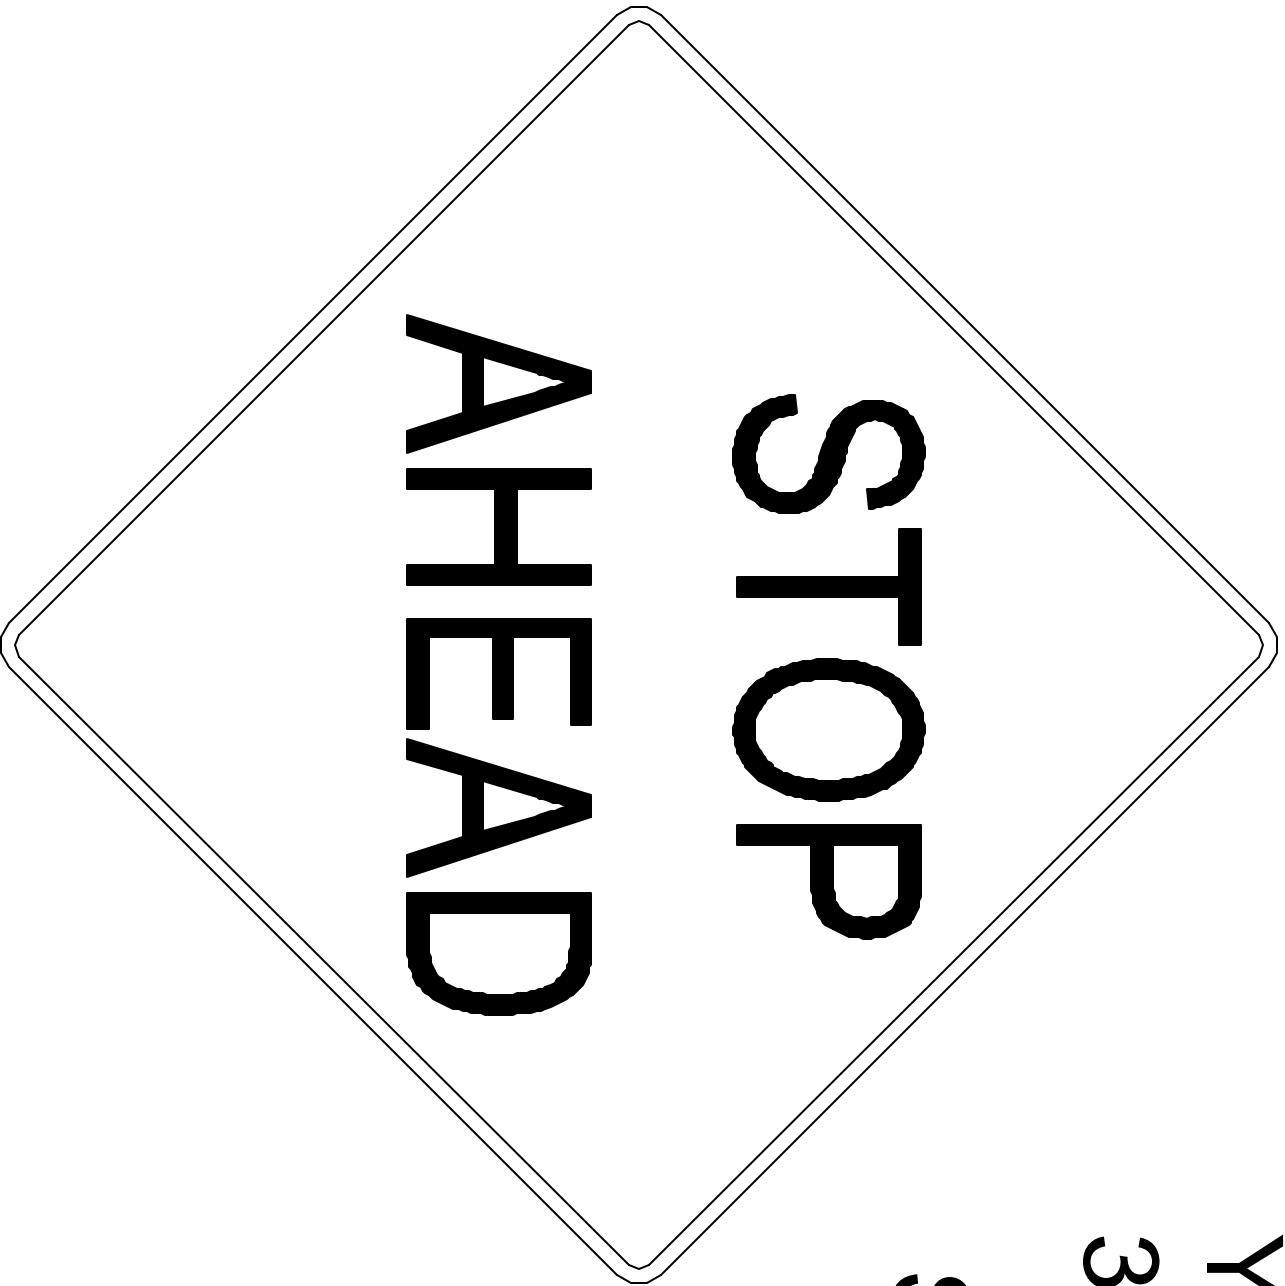

W-3-1 30" X 30"

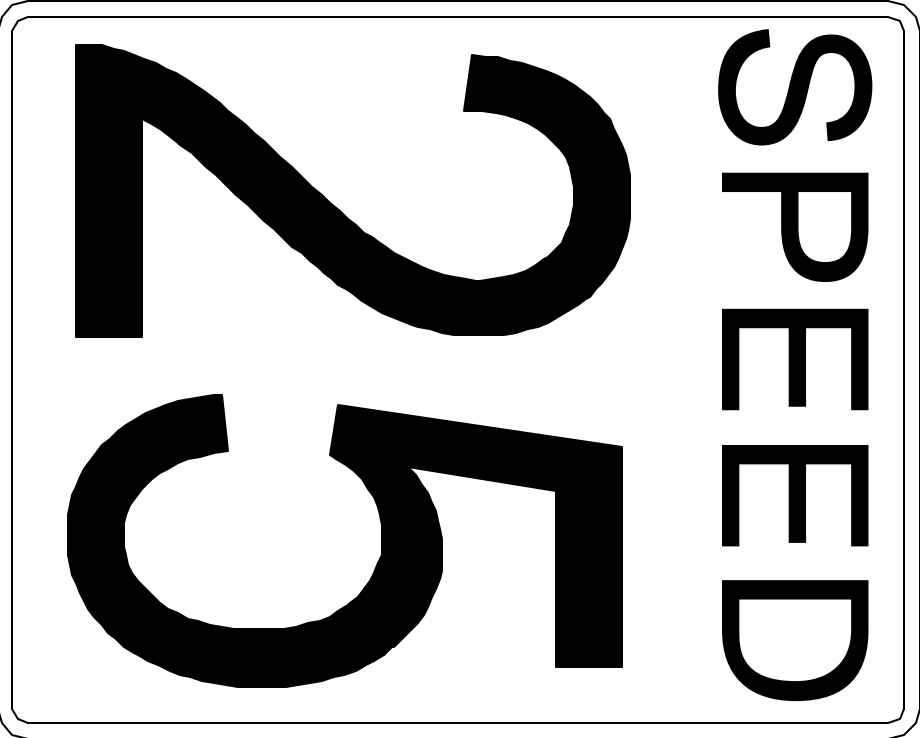

OR2-1 (OREGON)
24" X 30" FOR 25 MPH
30" X 36" FOR 30 MPH OR ON COLLECTORS

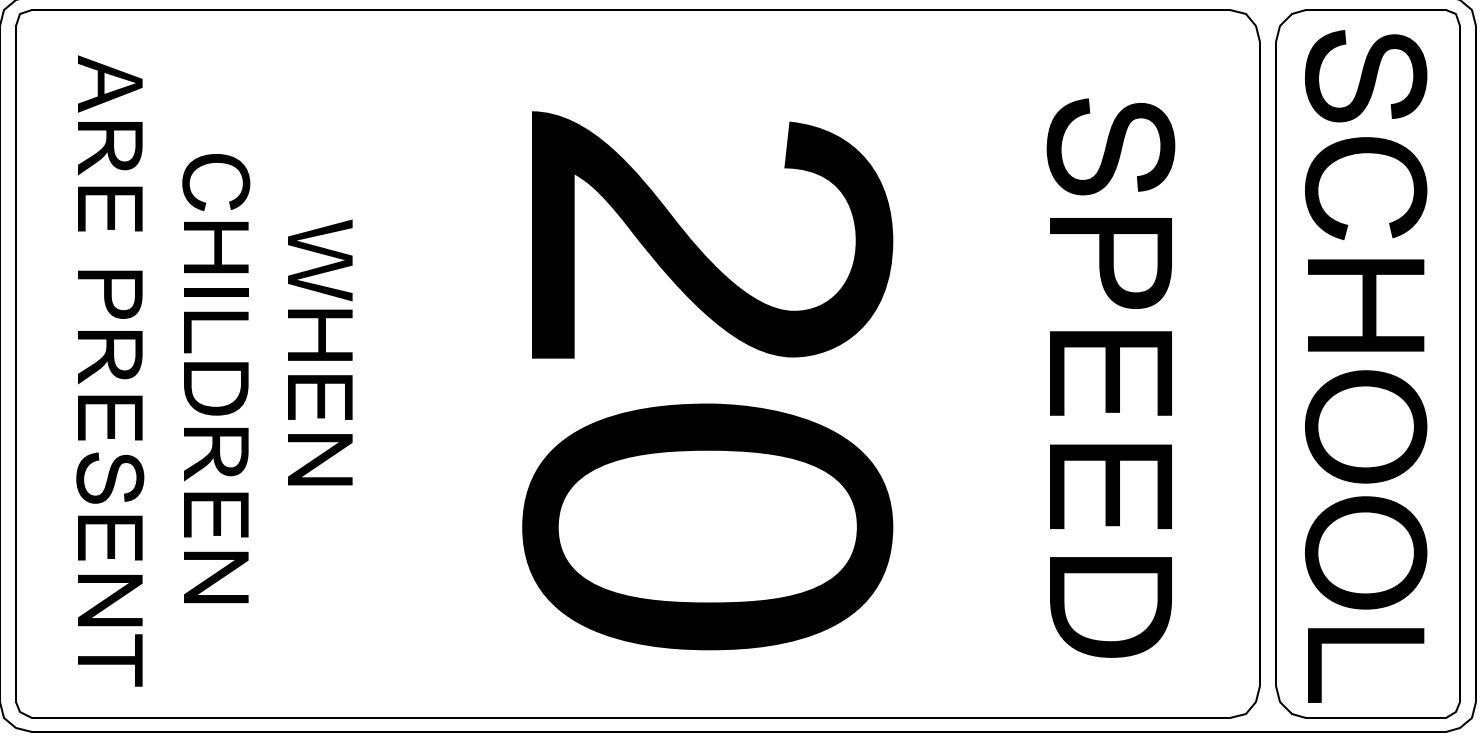

OR5 (OREGON)
24" X 48"

SIGN STANDARDS 1

ENGINEERING
DEPARTMENT
1924 COUNCIL STREET
P.O. BOX 326
FOREST GROVE, OR 97116

city of
forest
grove